


- Site Boundary
- Neighborhood Equipped Area of Play
- Local Equipped Area of Play

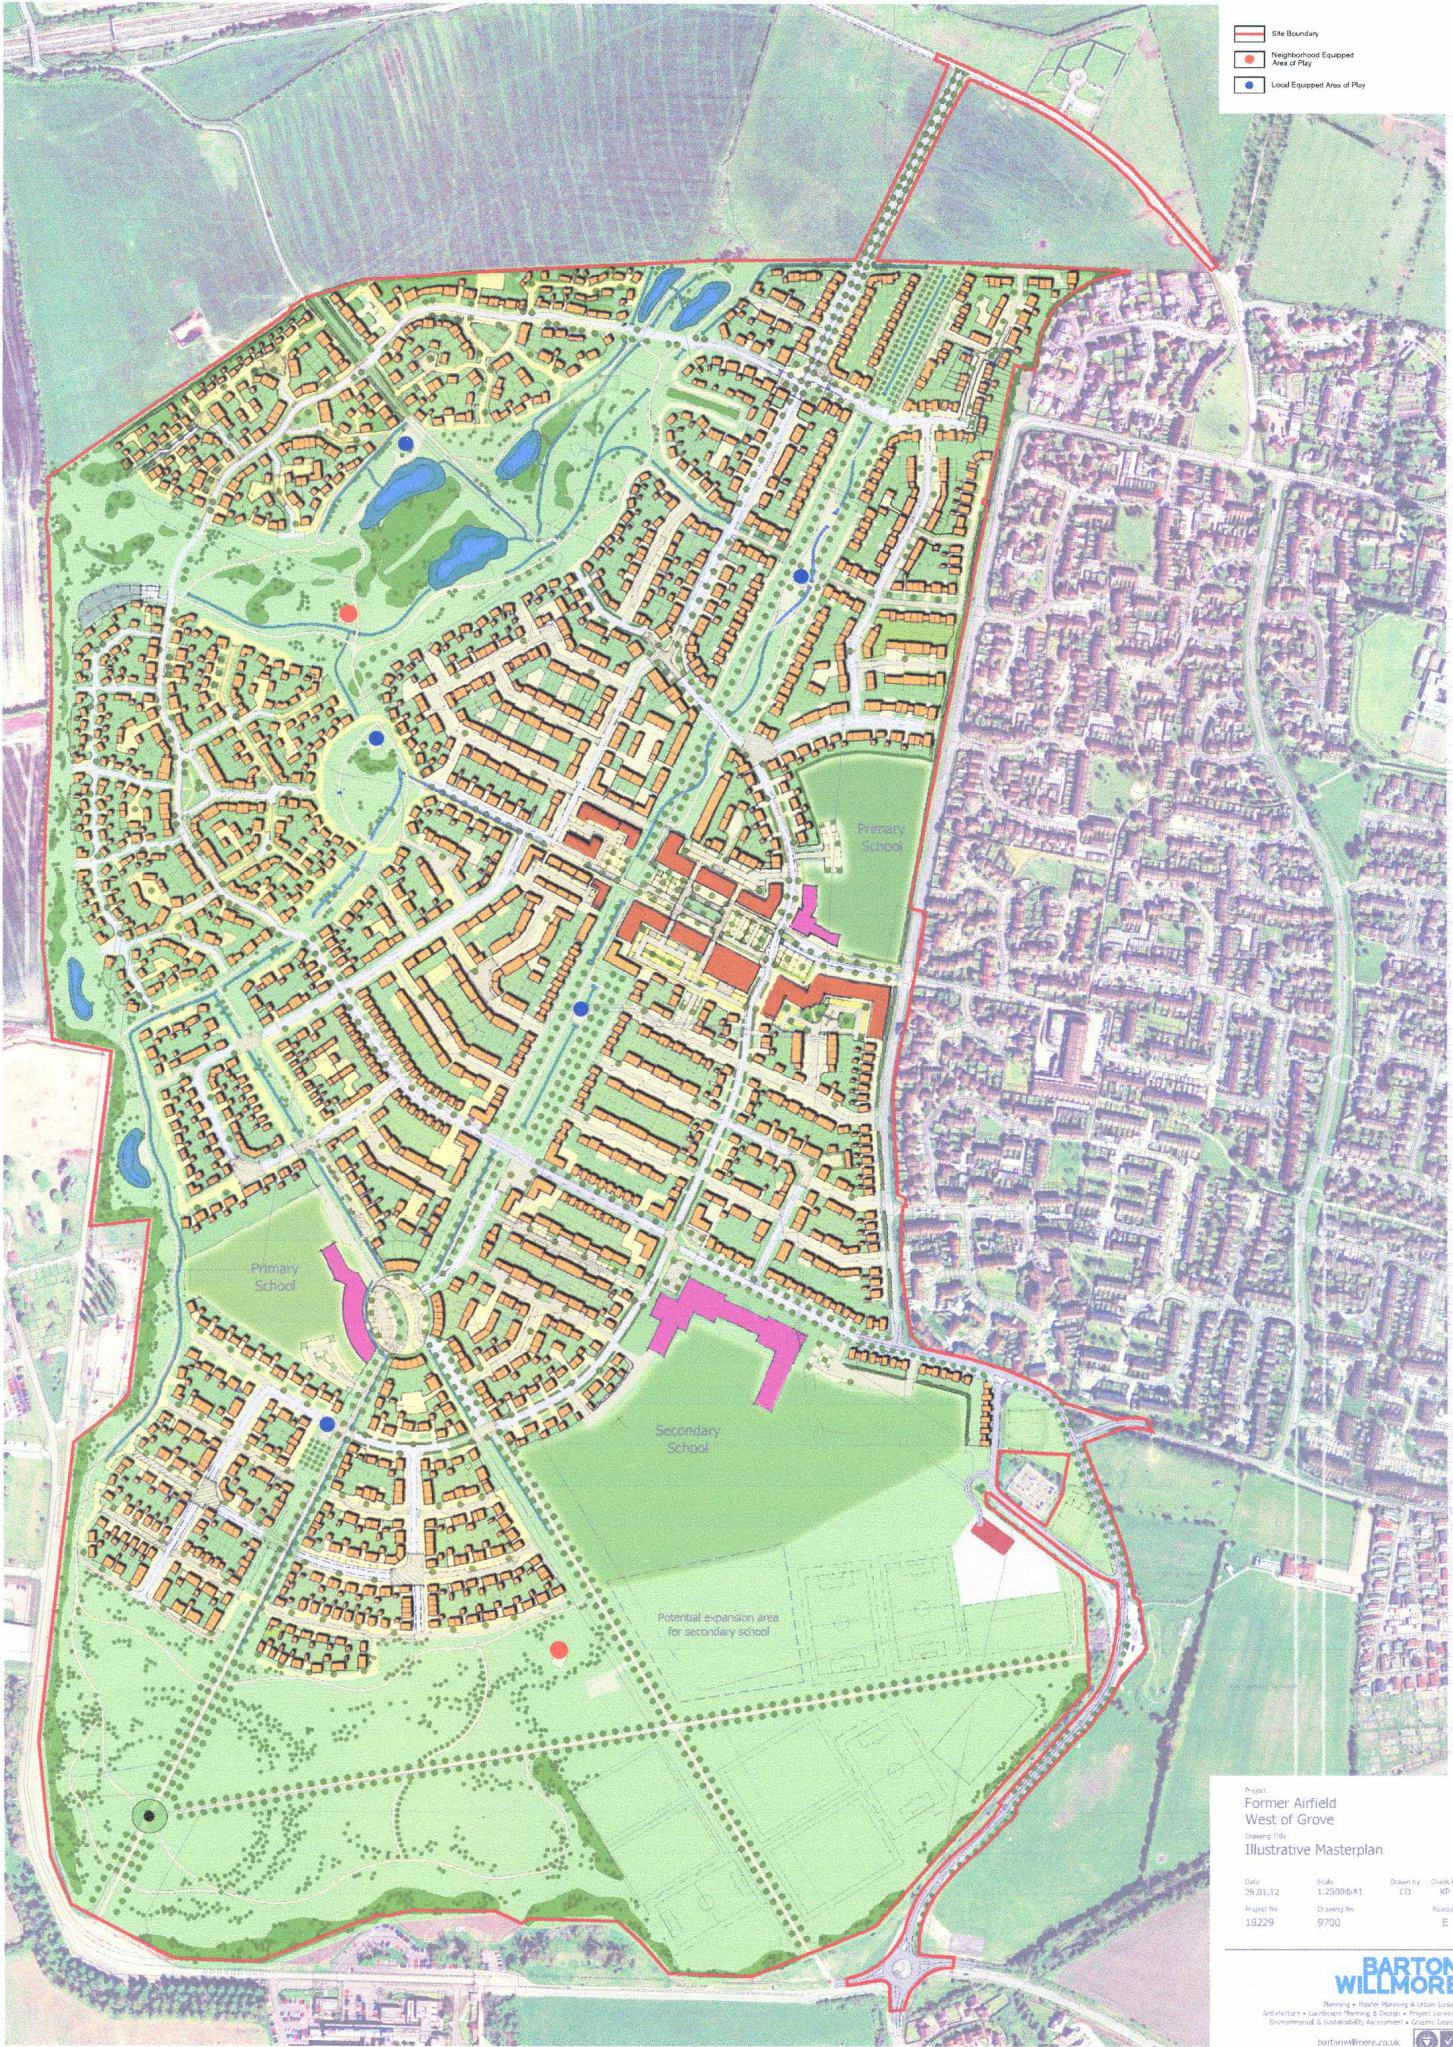

Project:
**Former Airfield
 West of Grove**
 Drawing Title:
Illustrative Masterplan

Date: 26.01.12	Scale: 1:2500@A1	Drawn By: CD	Check by: MP
Revised No: 18229	Scaling No: 9703	Revision:	E

BARTON WILLMORE
 Planning • Master Planning • Urban Design
 Architecture • Landscape Planning & Design • Project Services
 Environmental & Sustainability Assessment • Graphic Design
 bartonwillmore.co.uk